


PROPOSED TYPICAL SECTION TONNE ROAD

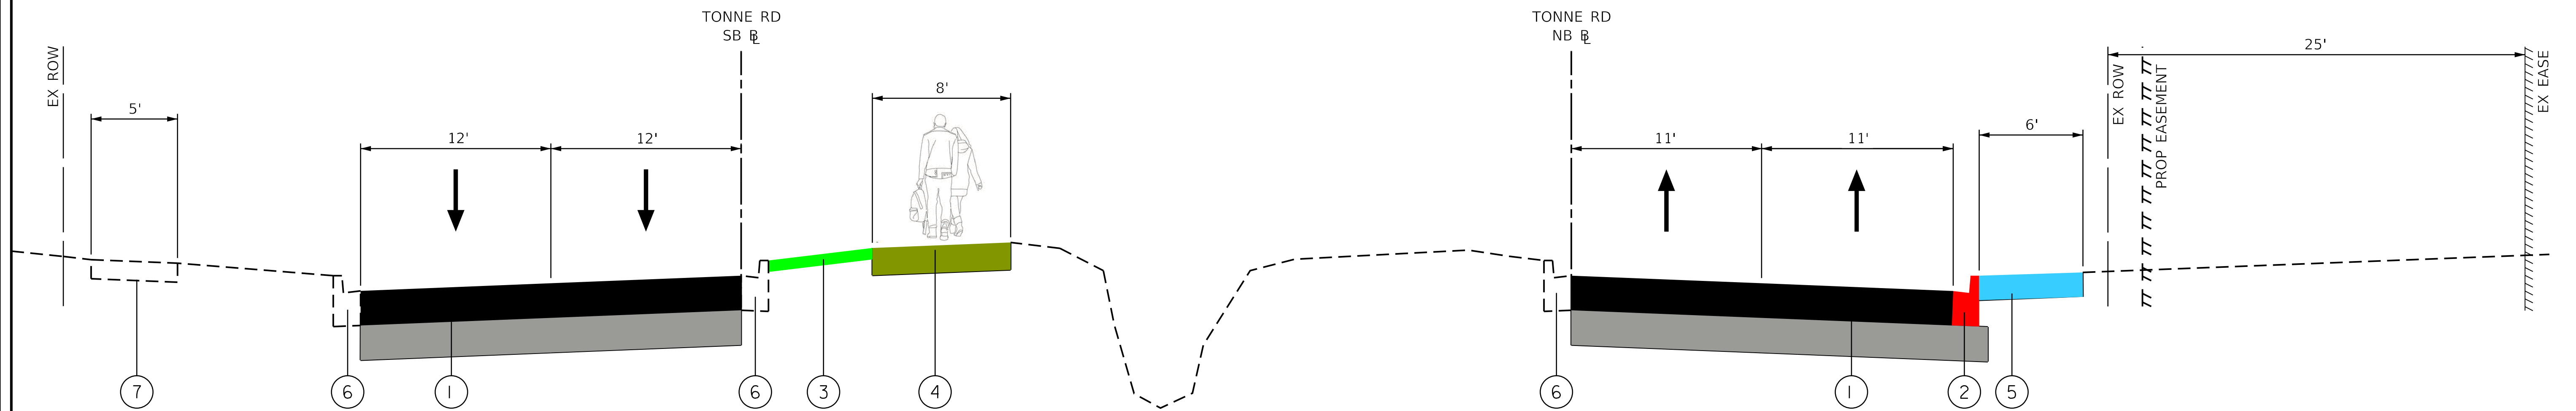

TYPICAL SECTION LEGEND

- ① PAVEMENT
- ② COMBINATION CONCRETE CURB & GUTTER
- ③ PARKWAY / SEEDING
- ④ SHARED-USE PATH
- ⑤ SIDEWALK
- ⑥ EX CURB & GUTTER TO REMAIN
- ⑦ EX SIDEWALK TO REMAIN