

**LANDSCAPE TABLE**


BOUNDARY AREA (SEE DRAWING FOR EACH FRONTAGE LENGTH)  
 TOTAL LENGTH: 1,142'  
 TREES REQ: 29  
 SHRUBS REQ: 232

TREES PROPOSED: 32  
 SHRUBS PROPOSED: 250

LANDSCAPED AREA  
 PARCEL AREA: 456,075 sqft  
 REQ LANDSCAPE AREA (5%): 22,804 sqft  
 REQ TREES: 46  
 PROPOSED LANDSCAPED AREA: 103,767 sqft  
 PROP TREES: 110+

OFF-STREET PARKING AREA  
 PROPOSED SPACES: 111  
 REQ TREES: 6  
 PROPOSED TREES: 13

**CONCEPTUAL LANDSCAPE PLAN**  
 SCALE: 1" = 40'-0"

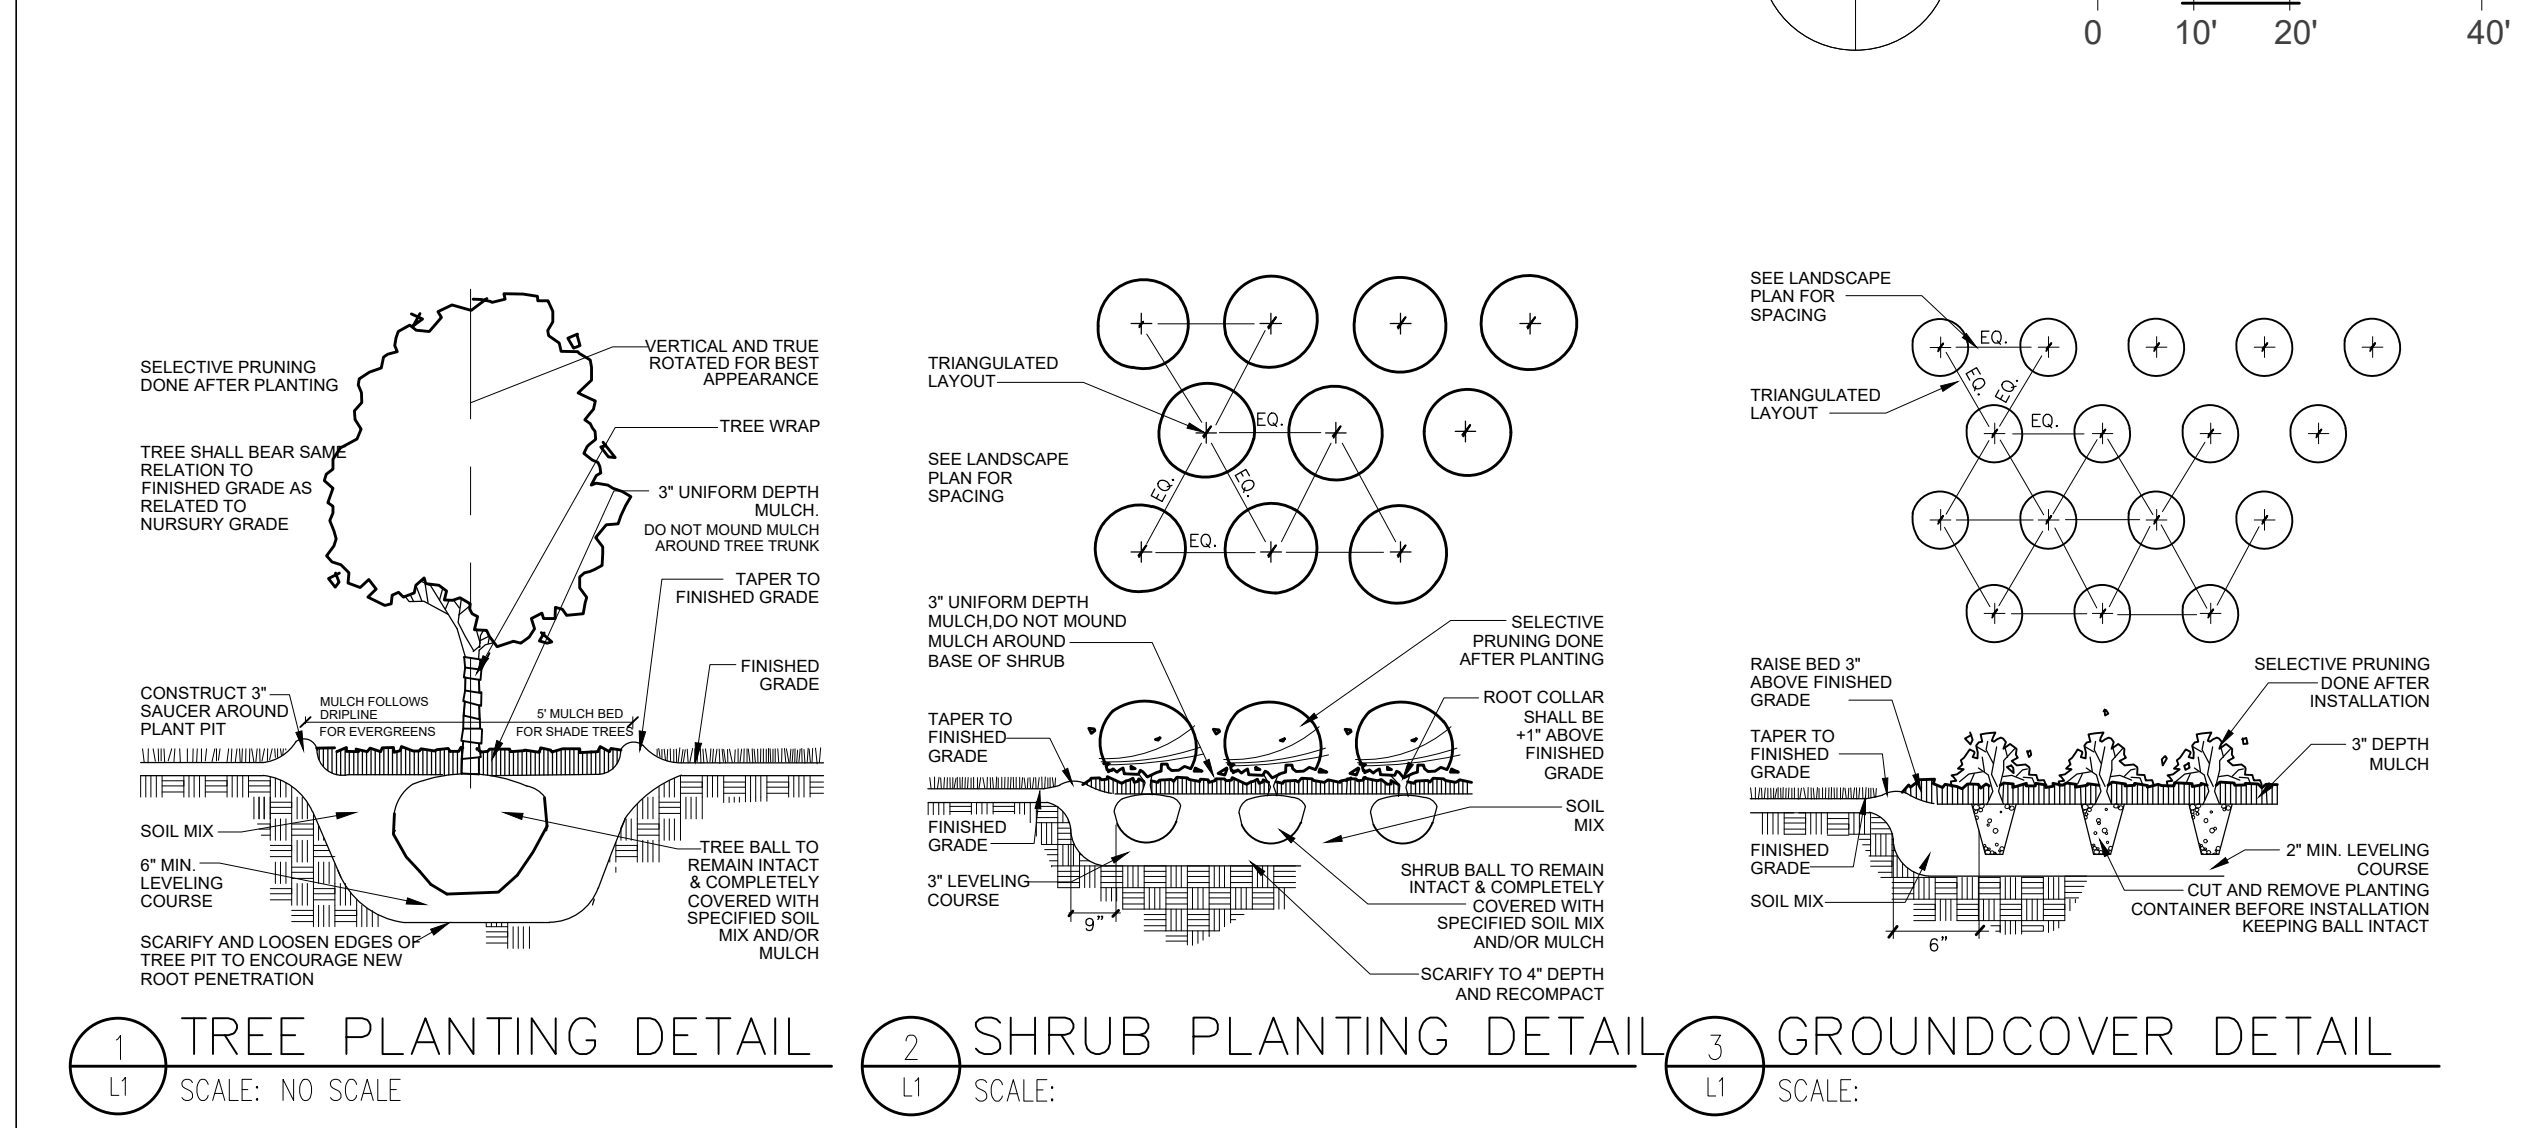

Symbol	Quantity	Botanical Name	Common Name	Size	Notes
<b>Shade Trees</b>					
AFA		ACER X FREEMANI 'ARMSTRONG'	ARMSTRON MAPLE	4" BB	NARROW CANOPY
AFR		ACER X FREEMANI 'AUTUMN BLAZE'	AUTUMN BLAZE FREEMAN MAPLE	4" BB	
CEO		CELTUS OCCIDENTALIS	HACKBERRY	4" BB	
GBI		GINKGO BILOBA	GINKGO	4" BB	MALE SPEC. ONLY
GYD		GYMNOCLADUS DIOICUS	KENTUCKY COFFEE TREE	4" BB	
QBI		QUERCUS BICOLOR	SWAMP WHITE OAK	4" BB	
RPC		ROBINA PSEUDOACACIA 'PURPLE ROBE'	PURPLE ROBE BLACK LOCUST	4" BB	
TAR		TILIA AMERICANA 'REDMOND'	REDMOND AMERICAN LINDEN	4" BB	
UAP		ULMUS AMERICANA 'PRINCETON'	PRINCETON ELM	4" BB	
<b>Evergreen Trees</b>					
PAS		PICEA AIBES	NORWAY SPRUCE	8" BB	
POM		PICEA OMORIKA	SERBIAN SPRUCE	8" BB	
PFU		PICEA PUNGENS	COLORADO SPRUCE	8" BB	
TOT		THUJA OCCIDENTALIS 'TECHNY'	TECHNY ARBORVITAE	6" BB	
<b>Ornamental Trees</b>					
AC		AMELANCHIER CANADENSIS	SHADLOW SERVICEBERRY	6" BB	
CK		CORNUS KOLUSA	KOLUSA DOGWOOD	6" BB	
CM		CORNUS MAS	CORNELIANCHERRY DOGWOOD	6" BB	
CC		CRATAEGUS CRUGALLI VAR. INERMIS	THORNLESS HAWTHORN	6" BB	
HV		HAMAMELIS VIRGINIANA	COMMON WITCHHAZEL	6" BB	
MA		MALUS 'ADAMS'	CRABAPPLE	6" BB	20', RED, PINK
MS		MALUS SARGENT	SARGENT CRABAPPLE	6" BB	8', GREEN, PINK
SR		SYRINGA RETICULATA 'IVORY SILK'	IVORY SILK TREE LILAC	8" BB	
<b>Evergreen Shrubs</b>					
JH		JUNIPERUS HORIZONTALIS 'PLUMOSA COMPACTA'	COMPACT ANDORRA JUNIPER	5GAL	
TD		TAXUS x MEDIA 'DENSIF'	DENSE YEW	24" BB	
TH		TAXUS x MEDIA 'HICKSI'	HICKS YEW	24" BB	

Symbol	Quantity	Botanical Name	Common Name	Size	Notes
<b>Deciduous Shrubs</b>					
AA		ARONIA ARBUTIFOLIA 'BRILLIANTISSIMA'	RED CHOKEBERRY	24" BB	
BT		BERBERIS THUNBERGII 'ROYAL BURGUNDY'	JAPANESE BARBERRY		
CS		CORNUS SERICEA 'ISANTI'	ISANTI RED TWIG DOGWOOD	24" BB	
EA		EUONYMUS ALATA 'COMPACTA'	DWARF BURNING BUSH	36" BB	
HV		HAMAMELIS VERNALIS	VERNAL WITCHHAZEL	48" BB	
HM		HEPTACODIUM MICONIODES	SEVEN-SON FLOWER	6" BB	
PF		POTENTILLA FRUITICOSA 'GOLD DROP'	GOLD DROP POTENTILLA	5 GAL	
RA		RHUS AROMATICA 'GRO LOW'	GRO LOW SUMAC	5 GAL	
RK		ROSA 'KNOCKOUT'	KNOCKOUT SHRUB ROSE	2 GAL	DOUBLE PINK
SS		SORBARIA SORBIFOLIA 'SEM'	SEM URAL FALSE SPIREA	24" BB	
SM		SYRINGA MEYERI	DWARF KOREAN LILAC	24" BB	
VD		VIBURNUM DENTATUM 'CHICAGO LUSTRE'	CHICAGO LUSTRE ARROWWOOD VIBURNUM	48" BB	
VJ		VIBURNUM x JUDDII	JUDD VIBURNUM	36" BB	
<b>Groundcover</b>					
ef		EUONYMUS FORTUNEI 'COLORATUS'	PURPLELEAF WINTERCREEPER	3" POTS	
<b>Perennials &amp; Grasses</b>					
ca		CALAMAGROSTIS ACUTIFLORA 'KARL FOERSTER'	FEATHER REED GRASS	3 GAL	3'
cm		CONVALLARIA MAJALIS	LILY OF THE VALLEY	QT	8" WHITE - SHADE
ep		ECHINACEA PALLIDA	PALE CONEFLOWER	1 GAL	36" LT PURP - NATIVE
hs		HEMEROCALLIS 'STELLA D'ORO'	SELLA D'ORO DAYLILY	1 GAL	18" YELLOW
hg		HOSTA 'GOLD STANDARD'	HOSTA	1 GAL	24" 60" W
he		HOSTA 'ELEGANS'	HOSTA	1 GAL	36" 72" W
nf		NEPETA X FAASSENII	FAASSENS CATMINT	1 GAL	12" LAVENDER
pv		PANICUM VIRGATUM 'NORTH WIND'	SWITCH GRASS	3 GAL	4"
pa		PENNISETUM ALOPECUROIDES	FOUNTAIN GRASS	1 GAL	2"

**K M TALTU DESIGN**  
 LANDSCAPE ARCHITECTURE  
 Winnetka, Illinois 60093  
 847.612.5154 www.kmtaltydesign.com

no.	revision	description	initial	date
1	ISSUED FOR REVIEW		KMT	05.30.19
2	PEP VILLAGE COMMENTS		KMT	07.16.19

LPC  
 ELK GROVE, ILLINOIS

CONCEPTUAL LANDSCAPE PLAN

date	drawn	checked
05.30.19	KMT	KMT

job no. **19110**  
 sheet no. **L1**