


EJIW 5BR250 WATERMASTER

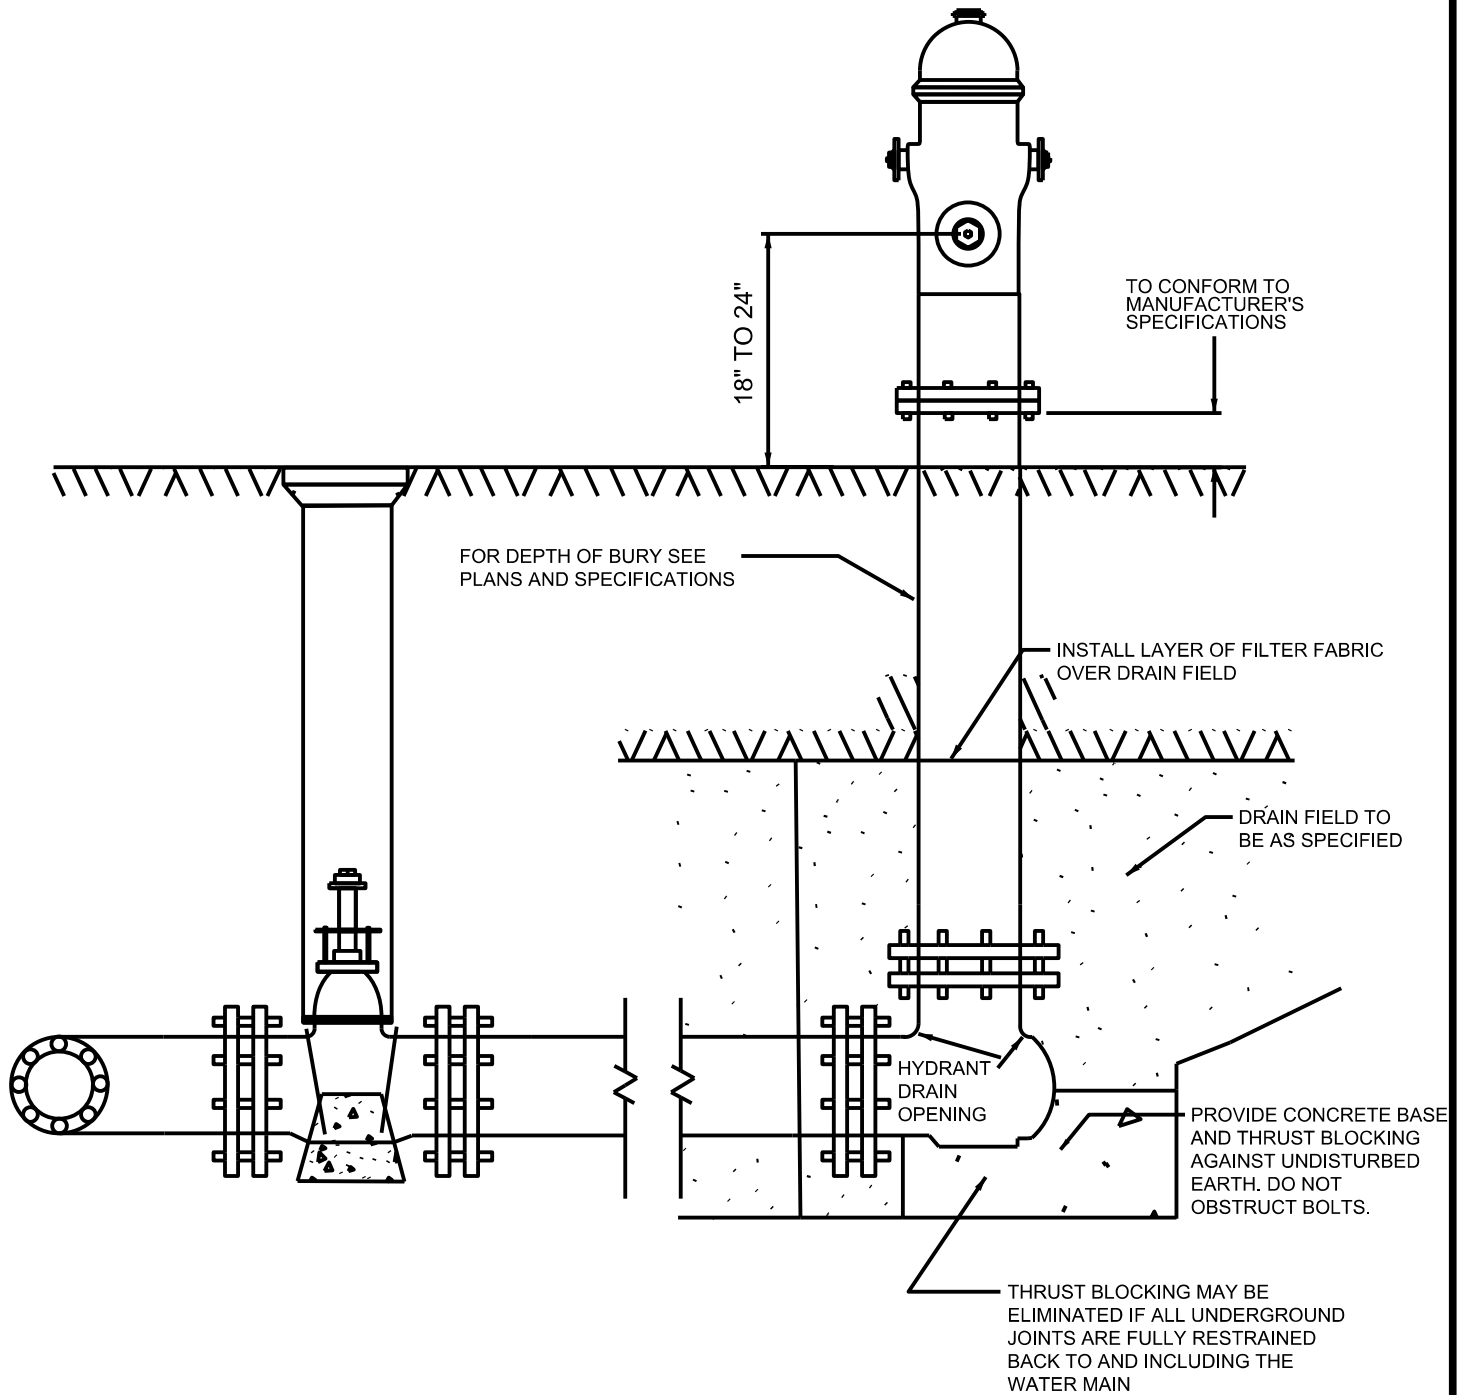

NOTE:

1. CONCRETE BASE AND BLOCKING MATERIAL SHALL NOT BLOCK NOR OBSTRUCT HYDRANT DRAIN AS SHOWN IN AWWA MANUAL M 17

VILLAGE OF ELK GROVE VILLAGE

FIRE HYDRANT

